




PIANTA QUOTA +3.90
N° 40 POSTI AUTO DISEGNATI

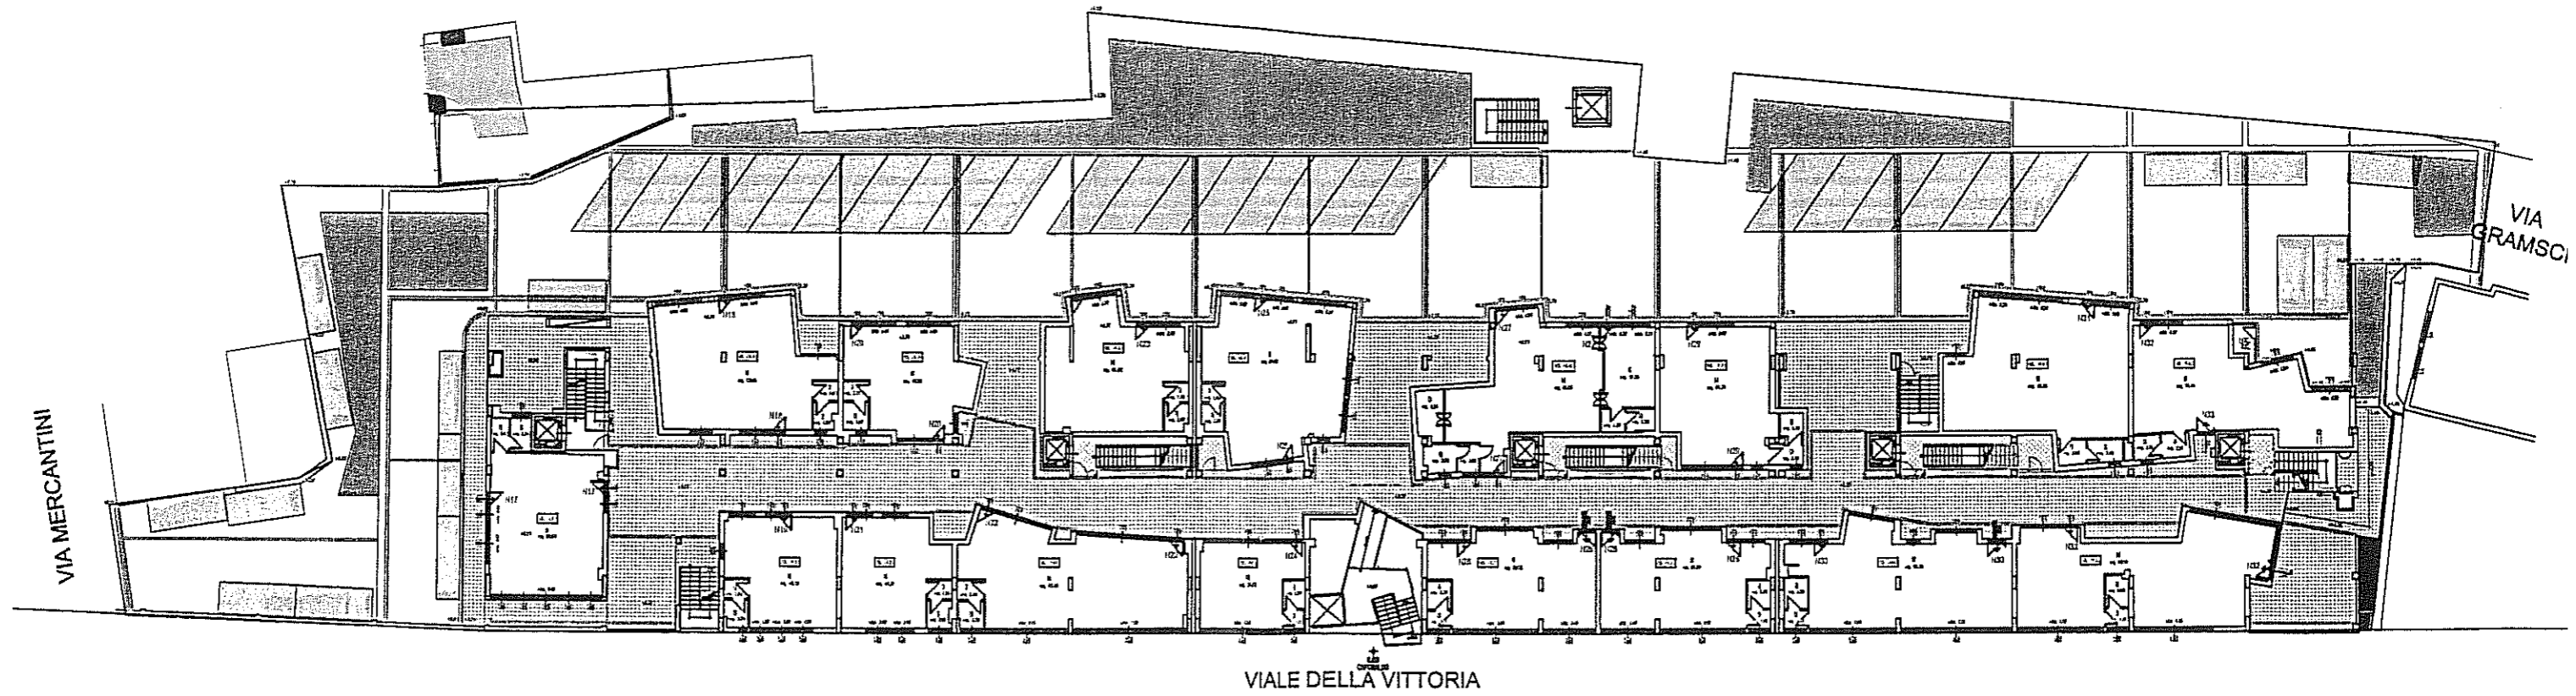



PIANO S1
 (QUOTA - 2.80)

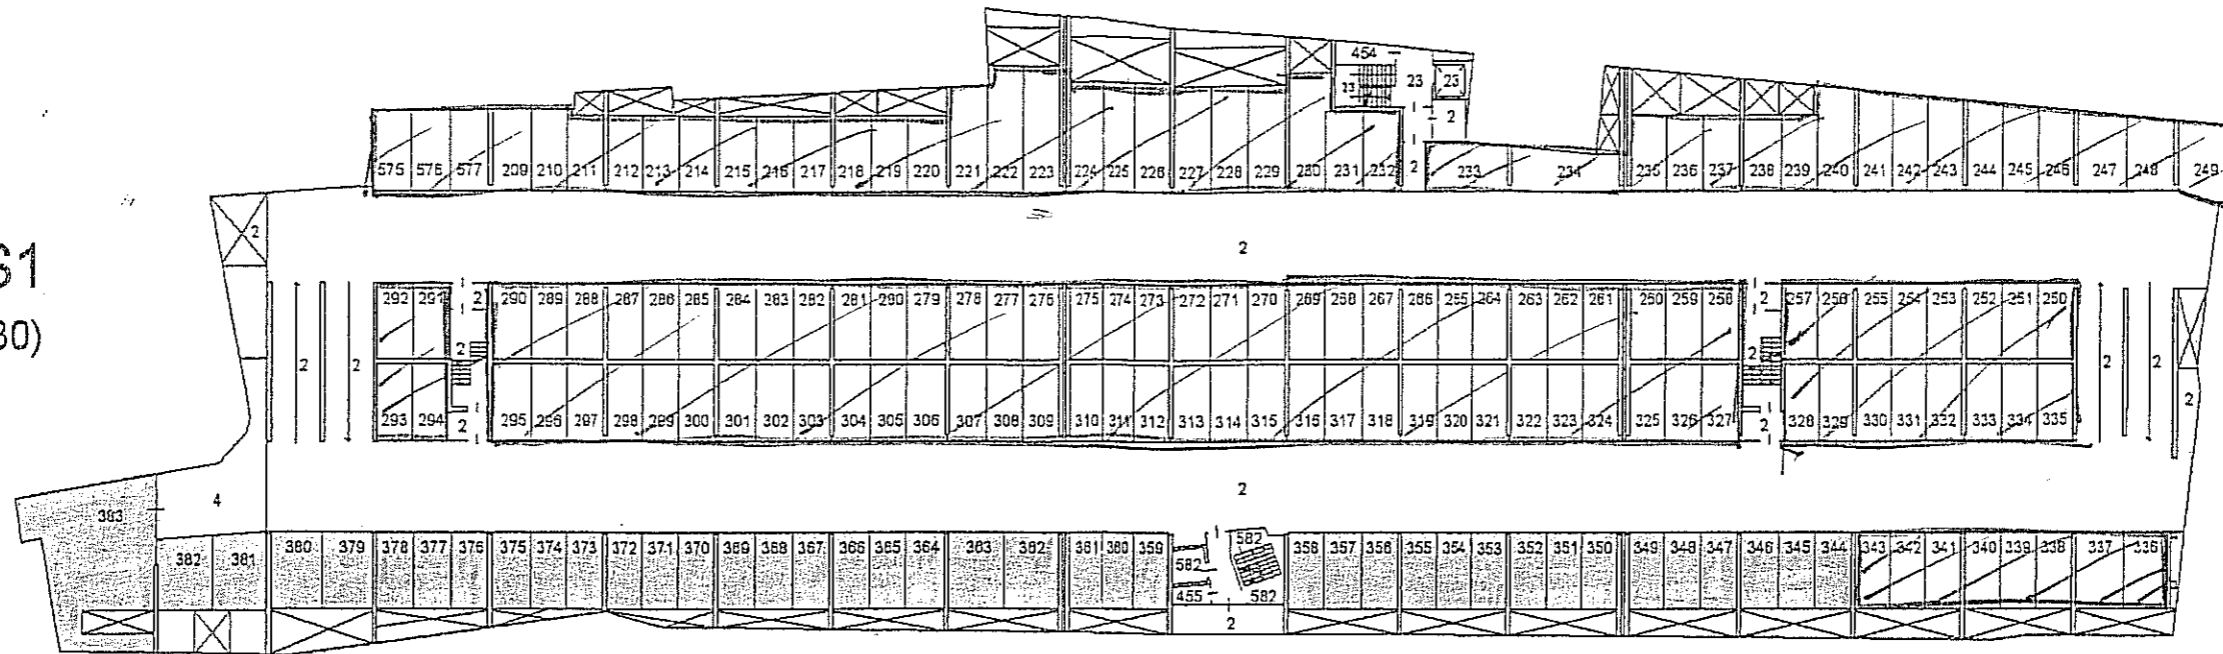


PIANO S2
 (QUOTA - 5.60)

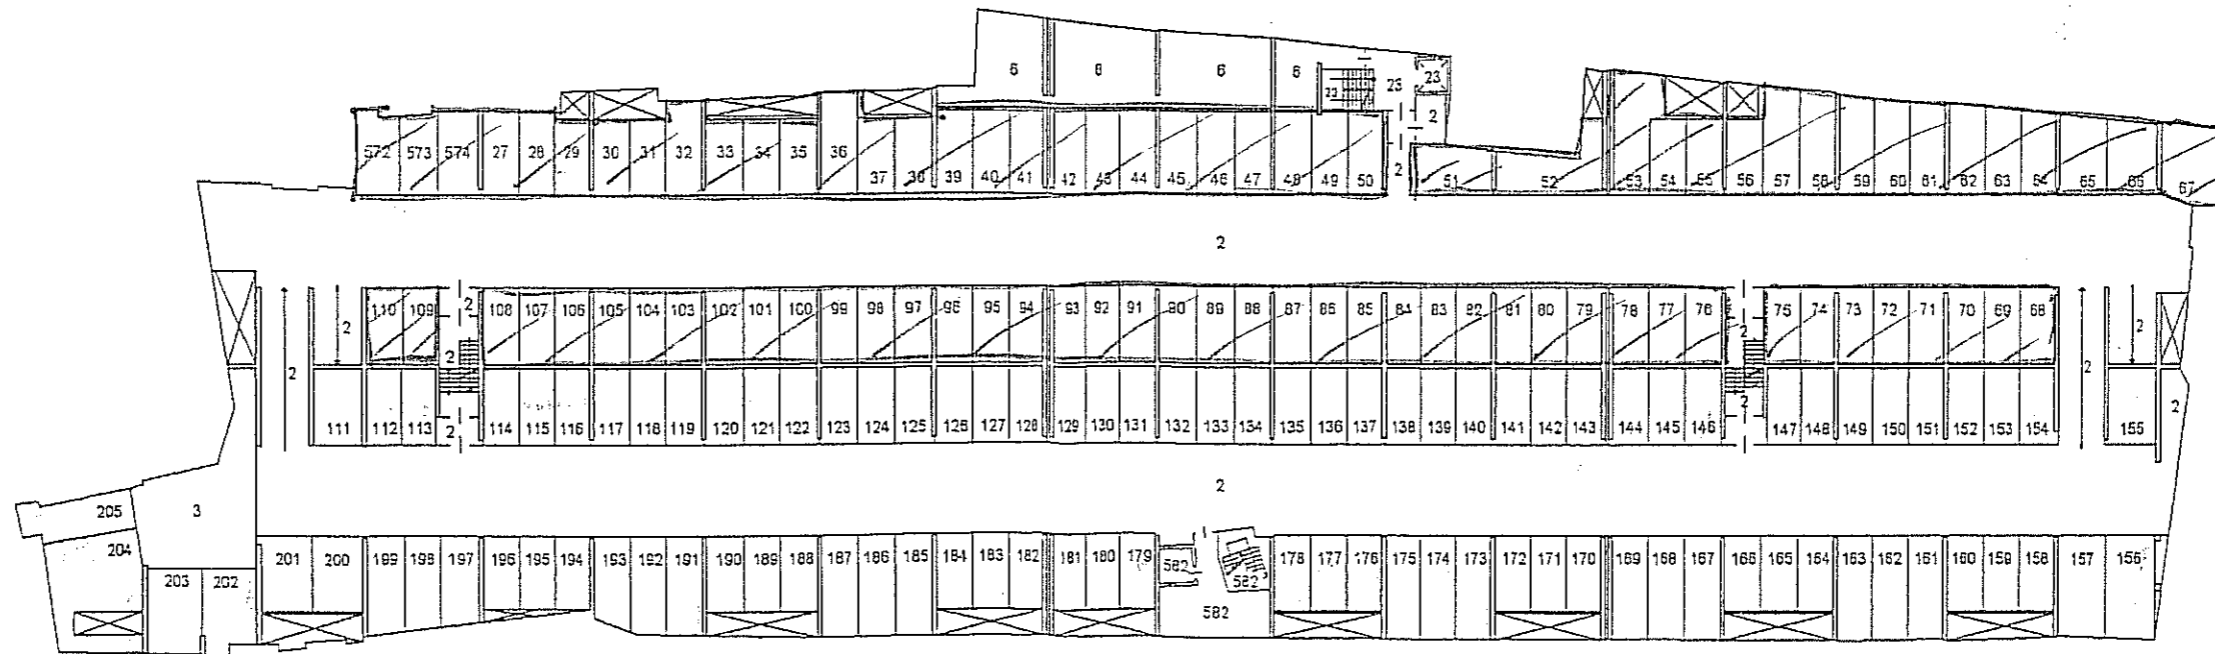


17.3.08

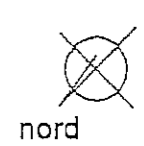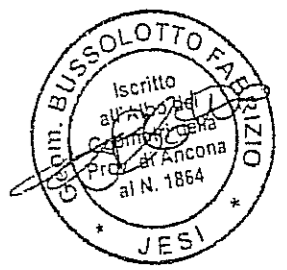

PIANO 1
 (QUOTA +3.90)

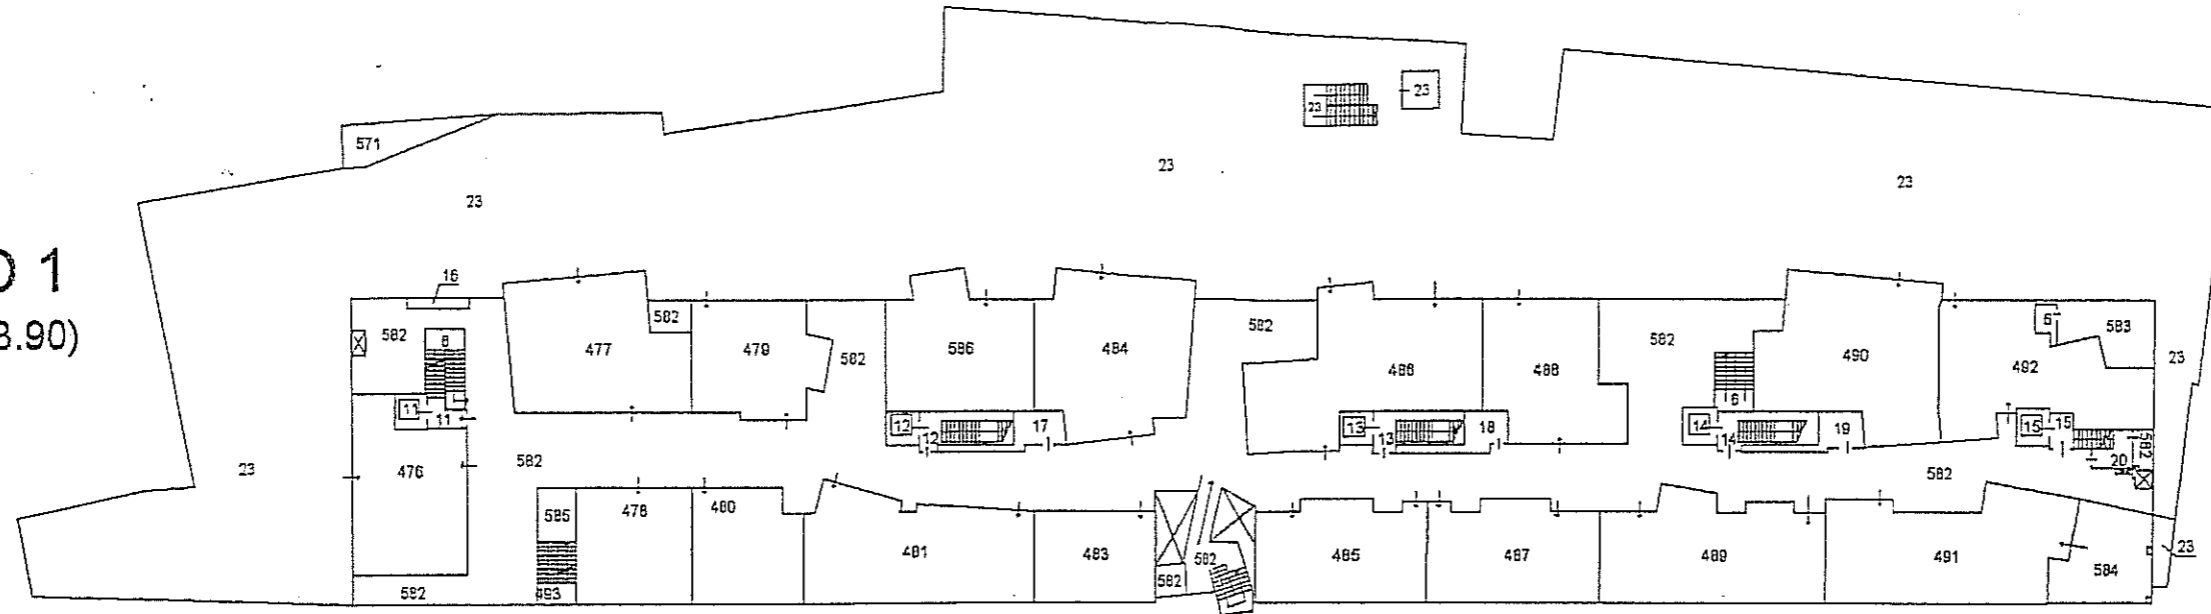

PIANO T
 (QUOTA +0.00)

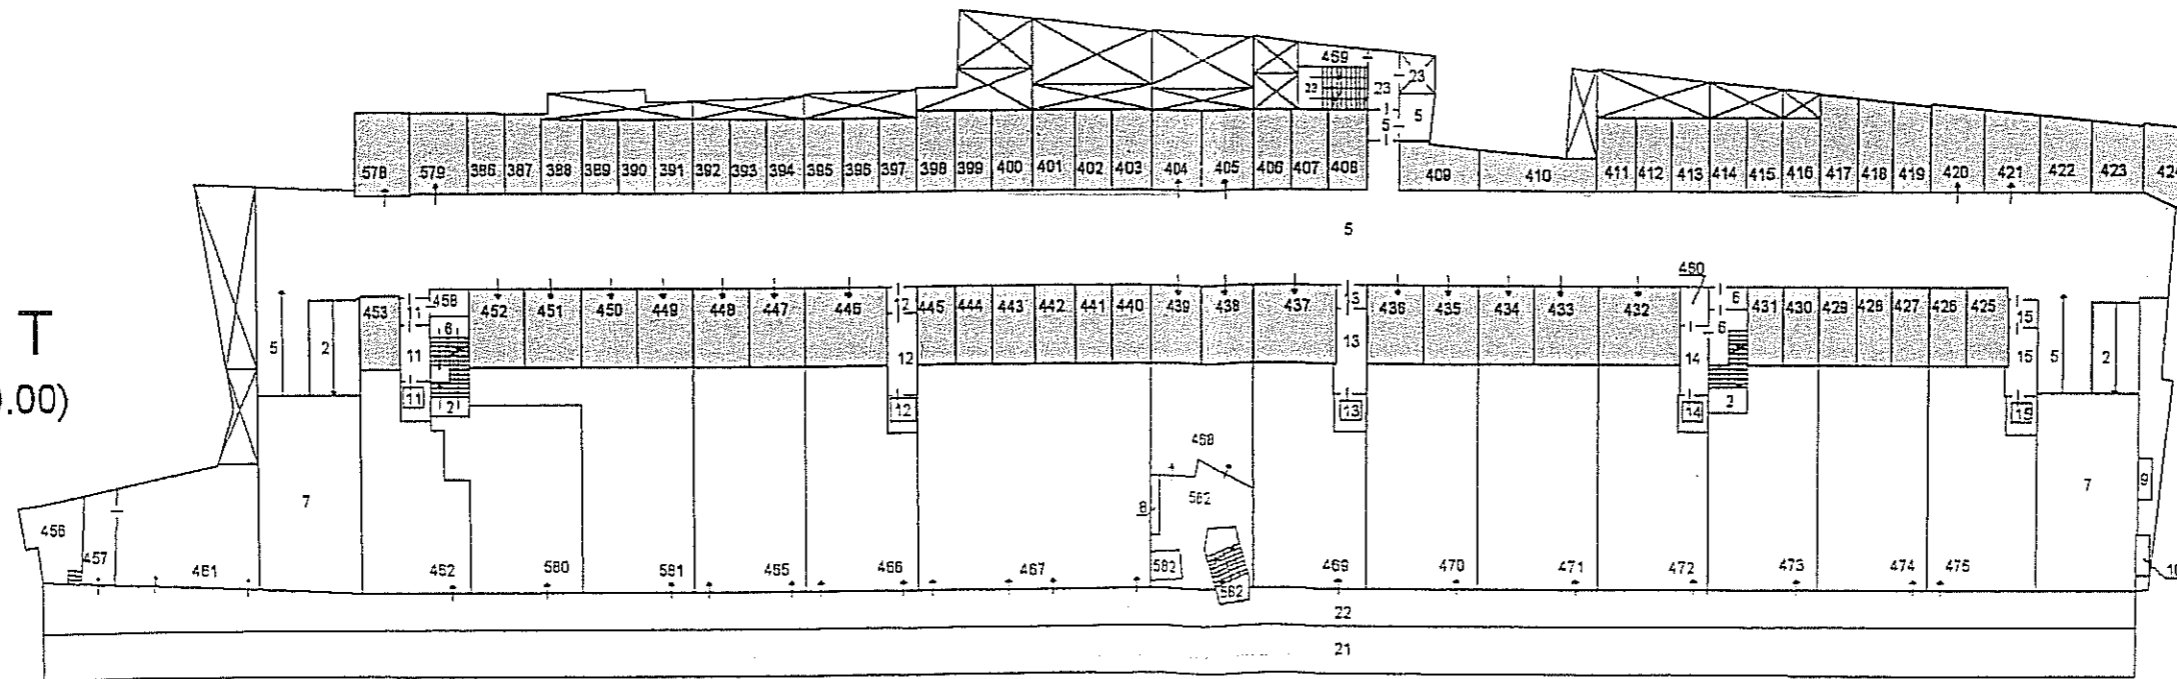

17.03.08

